


# Asona SONAWOOD™ Acoustic Panel


Item:	H8.16.D.50 W1L1
Perforations:	8mm hole @ 16mm centres
Sheet Size:	2397mm (L) x 1197mm (W)
Border:	50.5mm (L) & 50.5mm (W)
Open Area*:	19.80%

\*Includes non perforated border.

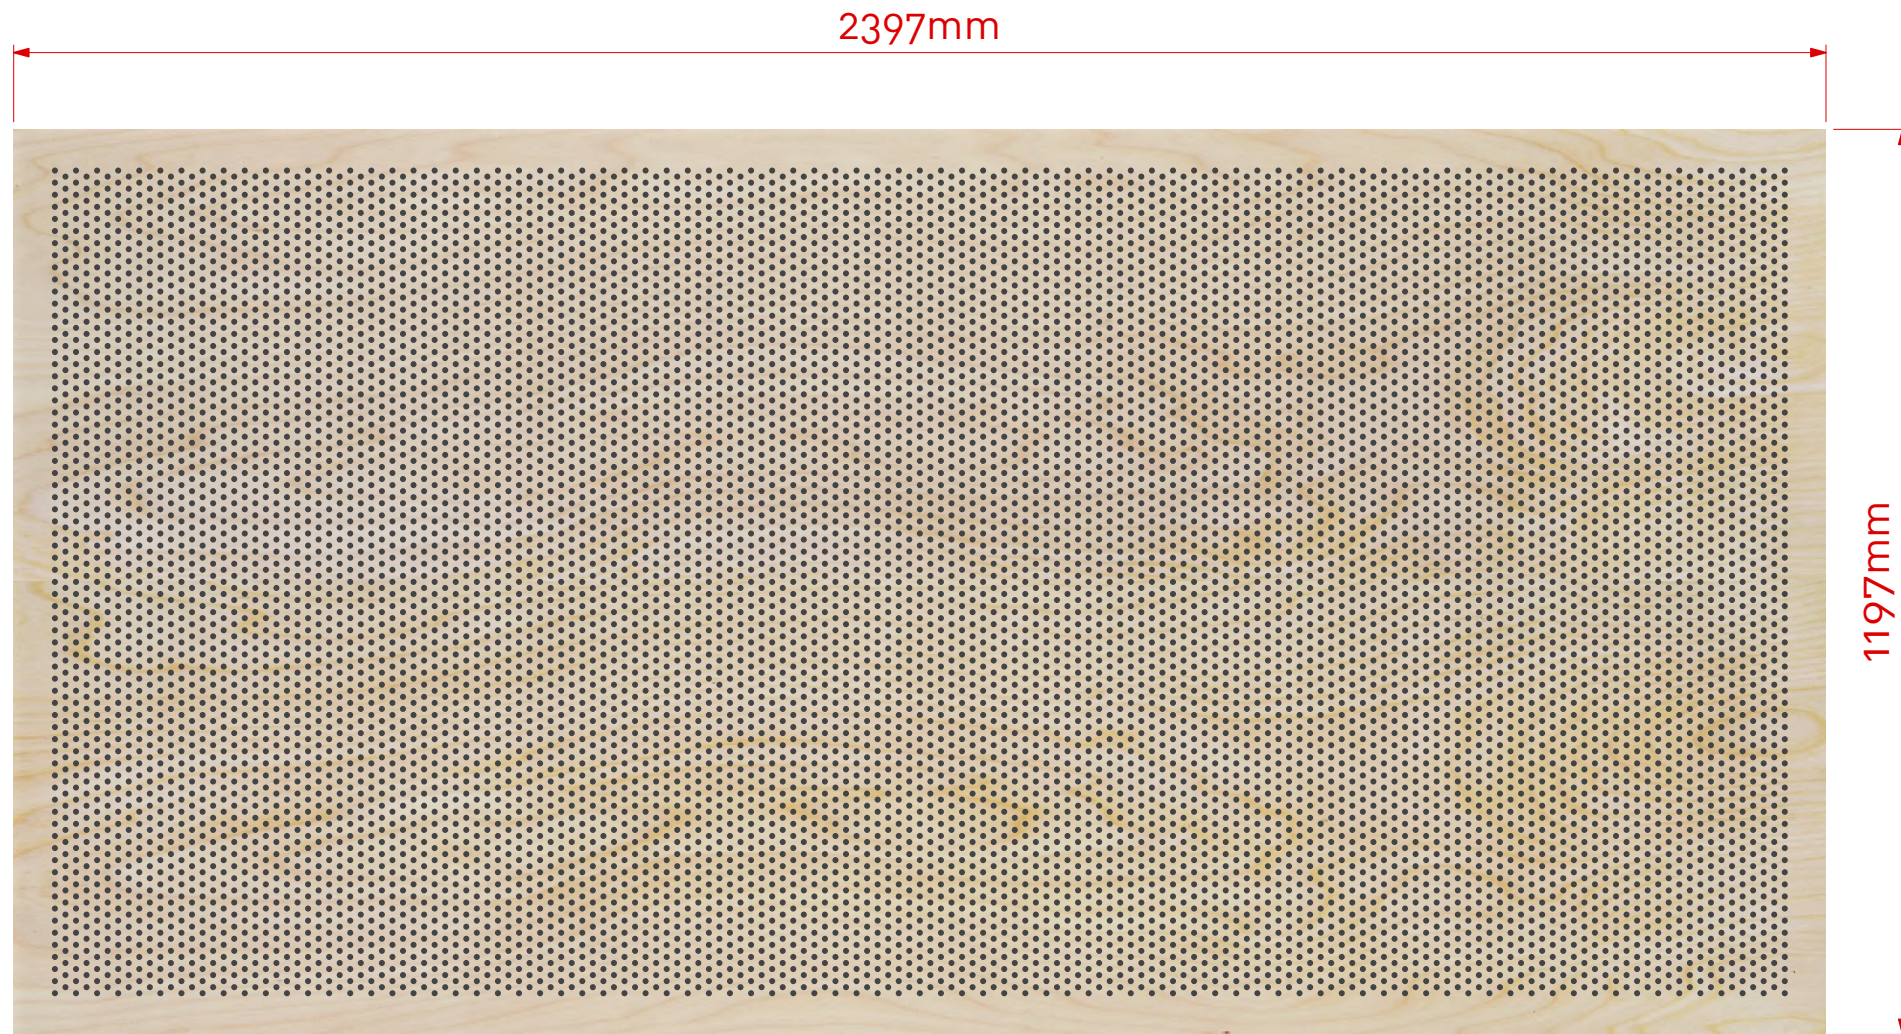

Note: Panel size, border and non perforated areas can be varied to suit project, consult Asona

Scale 1:10 @ A3

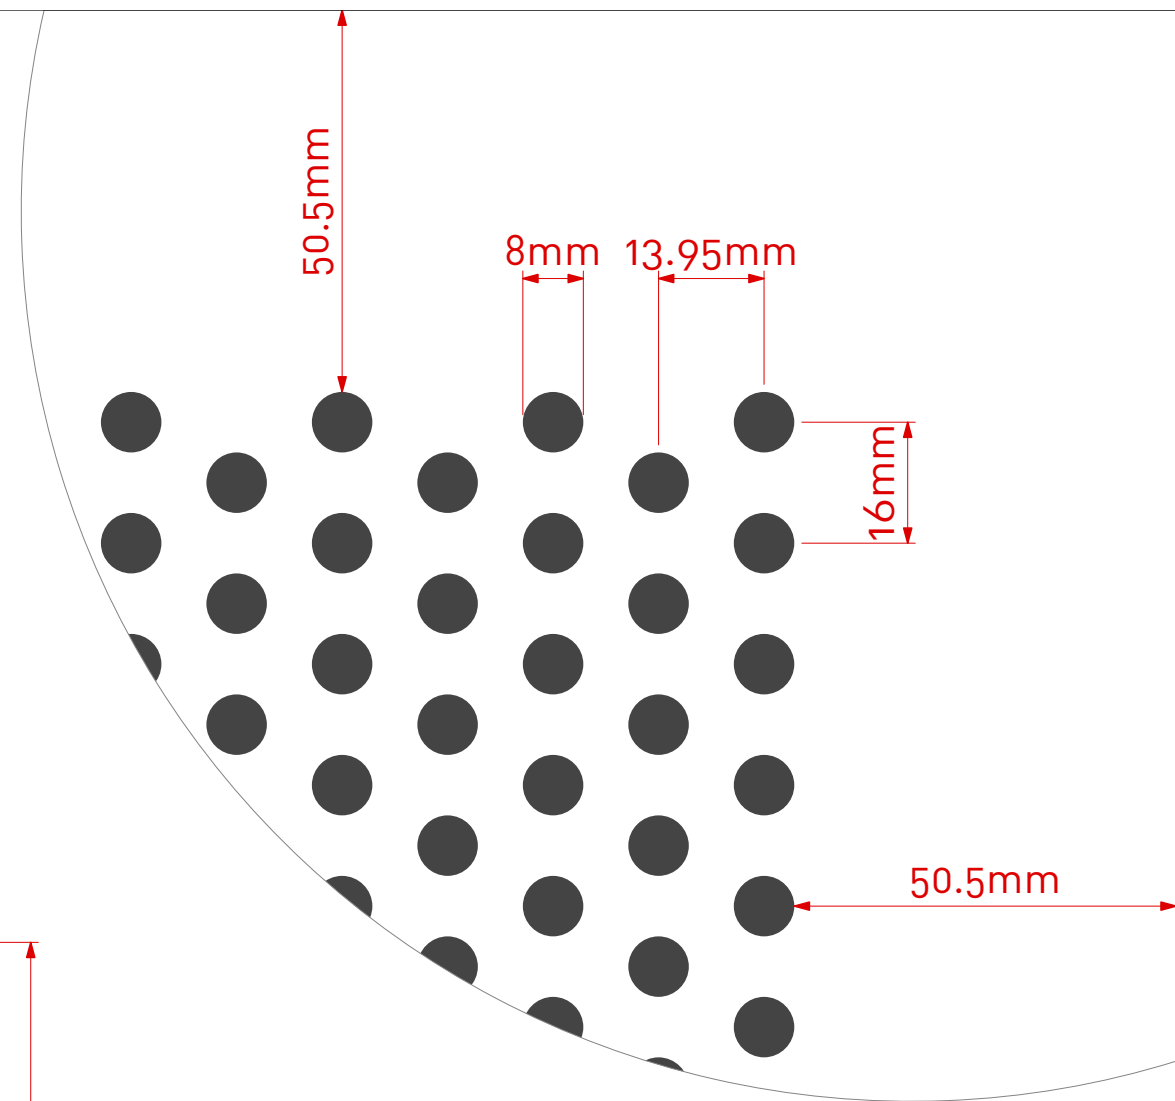

Cluster Group



[www.asona.co.nz](http://www.asona.co.nz)

[info@asona.co.nz](mailto:info@asona.co.nz)

Tel: +64 9 525 6575

Customer: \_\_\_\_\_

Project Name: \_\_\_\_\_

Drawing Name: Round Hole Perforations

Panel Type(s): \_\_\_\_\_

Item: H8.16.D.50 W1L1

Date: 29/3/23

Version: 3

Scale: 1:10 & 1:1 @ A3